
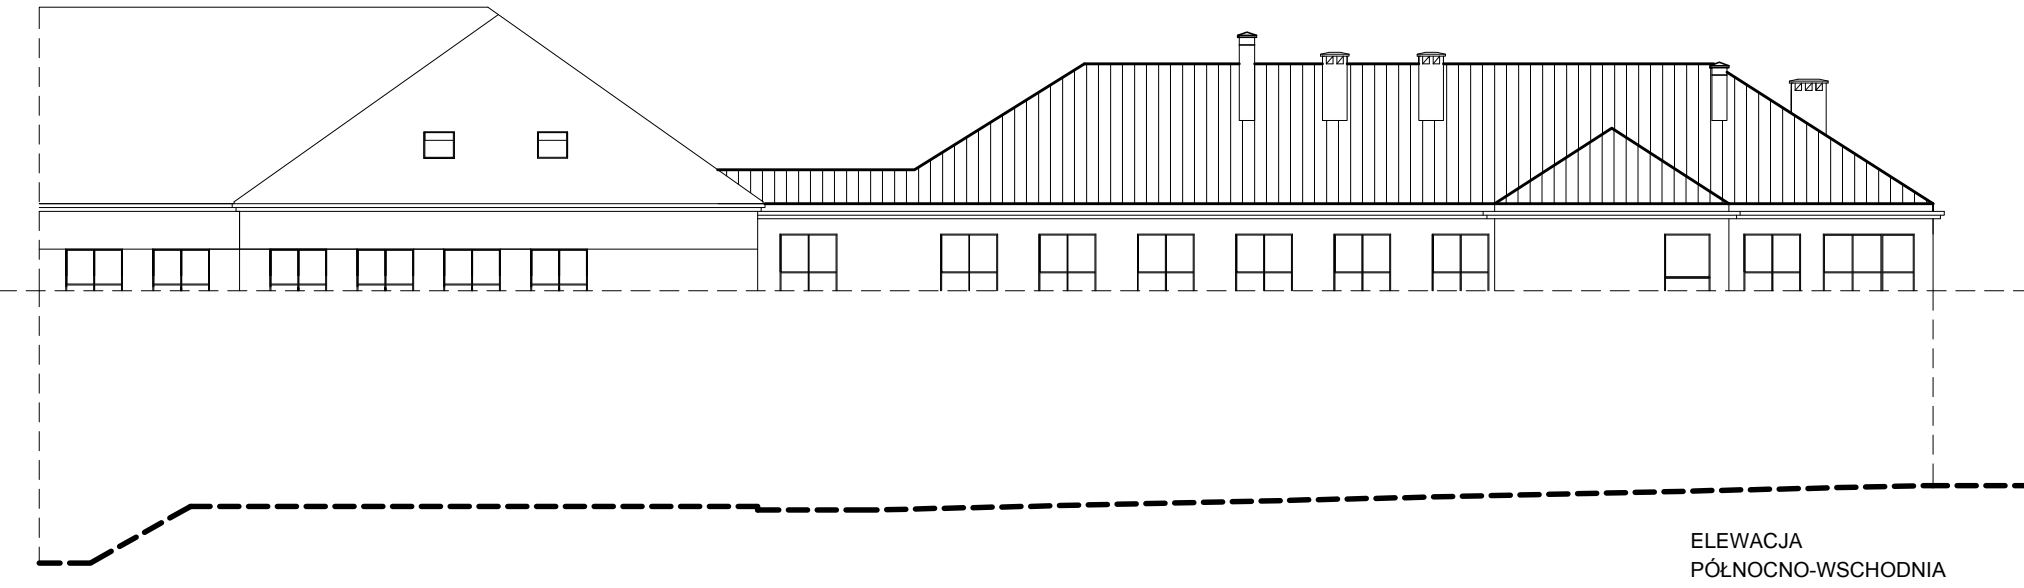
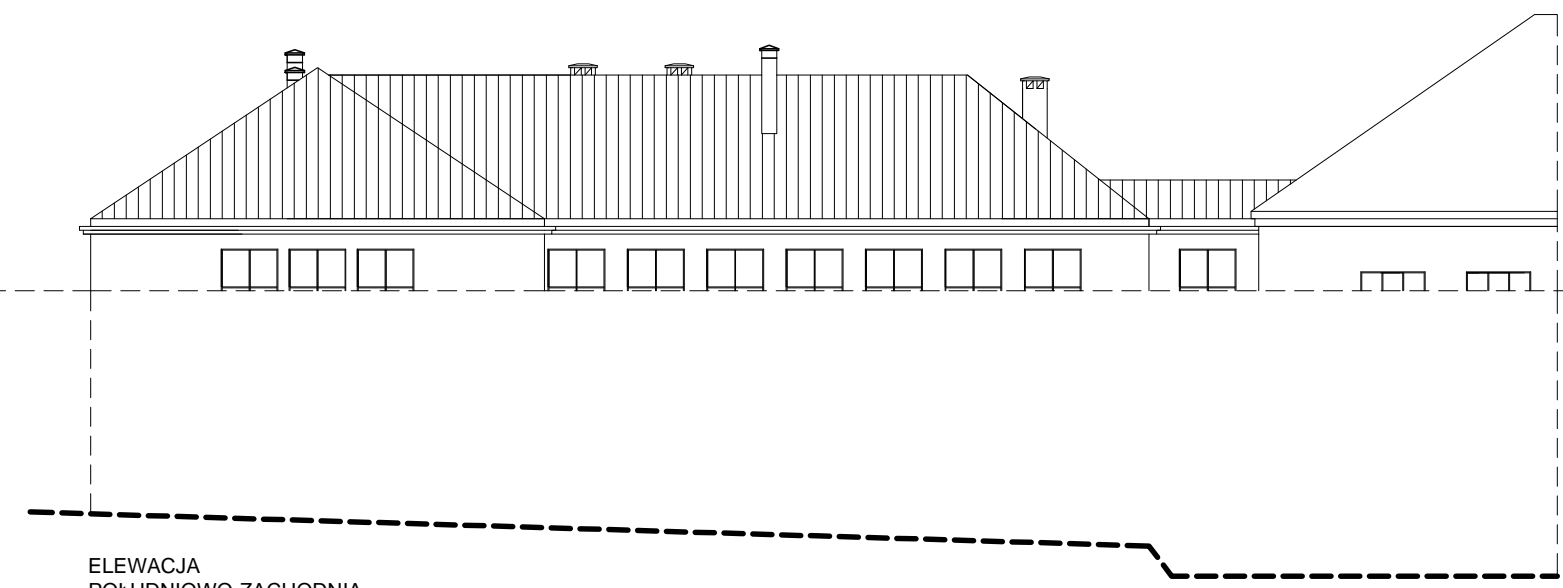


1:50

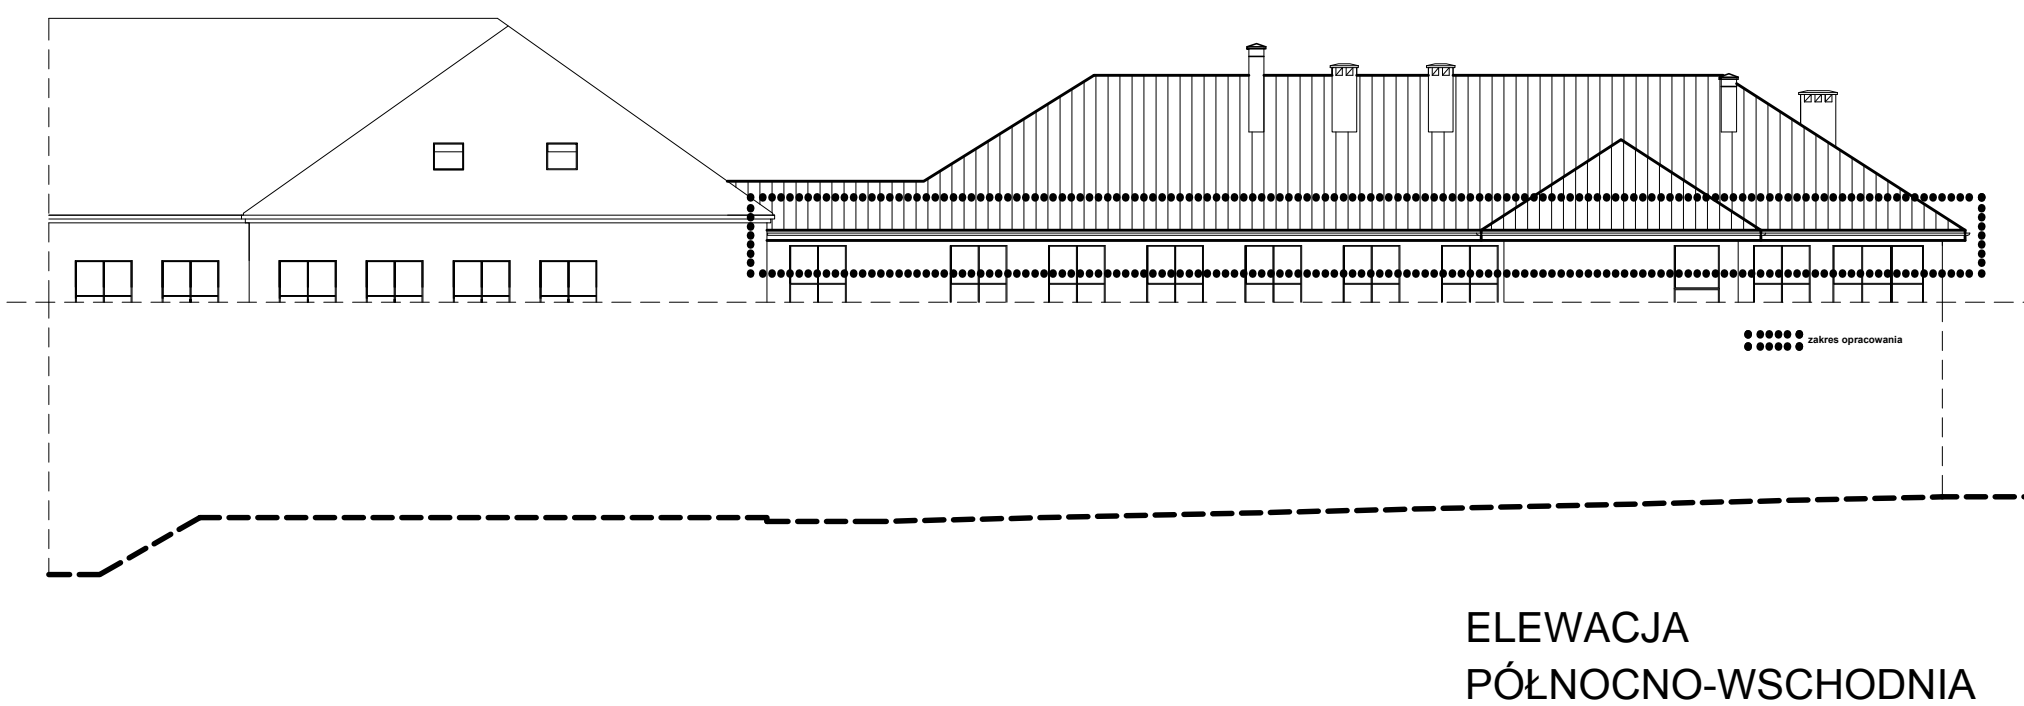

PRZEKRÓJ A-A, ELEWACJE 1:50, 1:20, 1:200

[illegible]